



C-97-1425-5 1112 Lab Oficial Total

.../SECCION A.B.y.C.D. ...

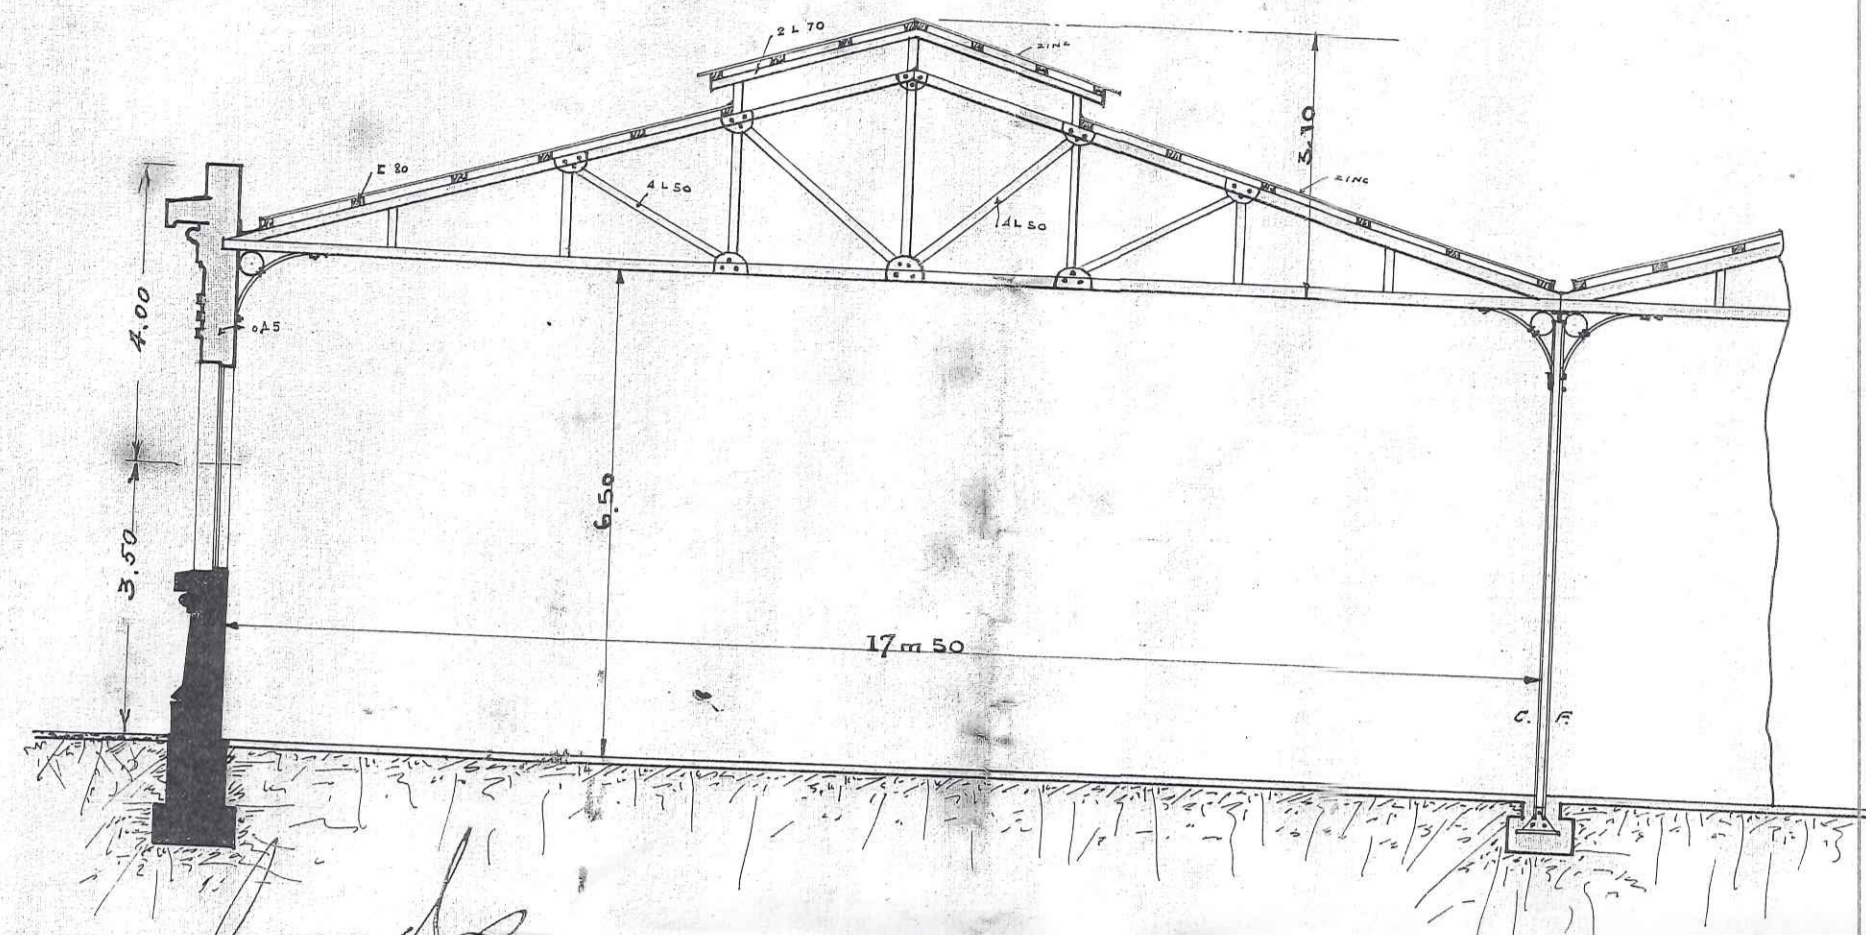

... TIPO DE FRENTE ...

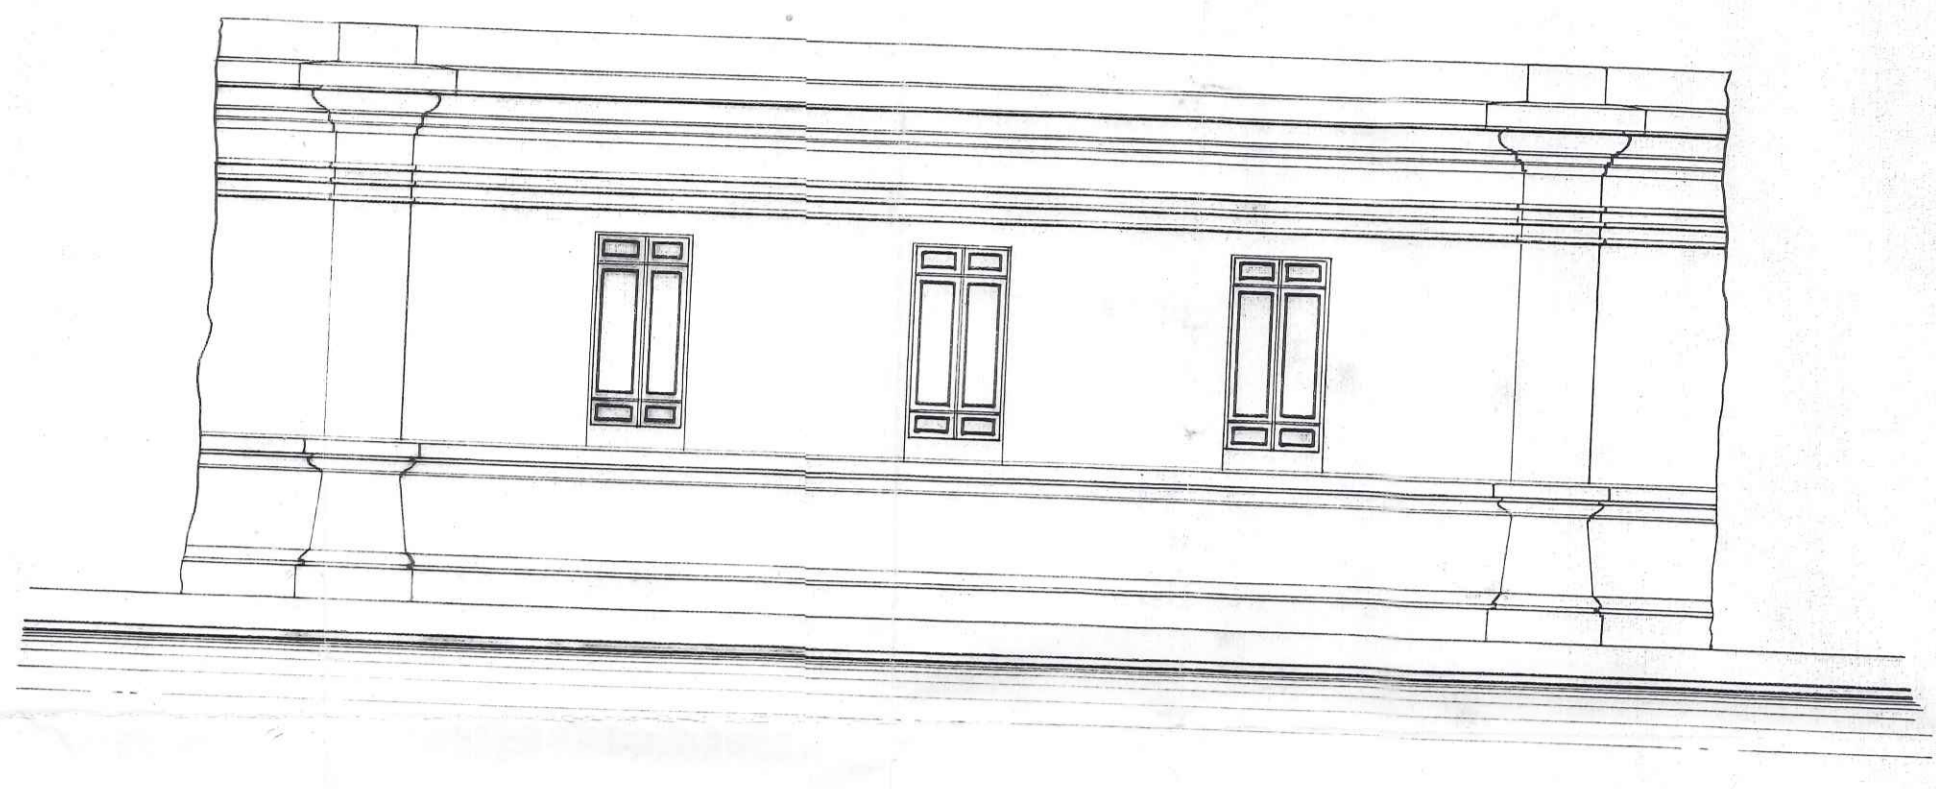


*Francisco Escobedo*

*Costa*  
*Arquitecto*

...E/CALA 1:100...

*Apr 10 de 1942*  
*Alvarado*  
SECCION 7:  
... MANZANA M.M.


... CALLE 49 ...

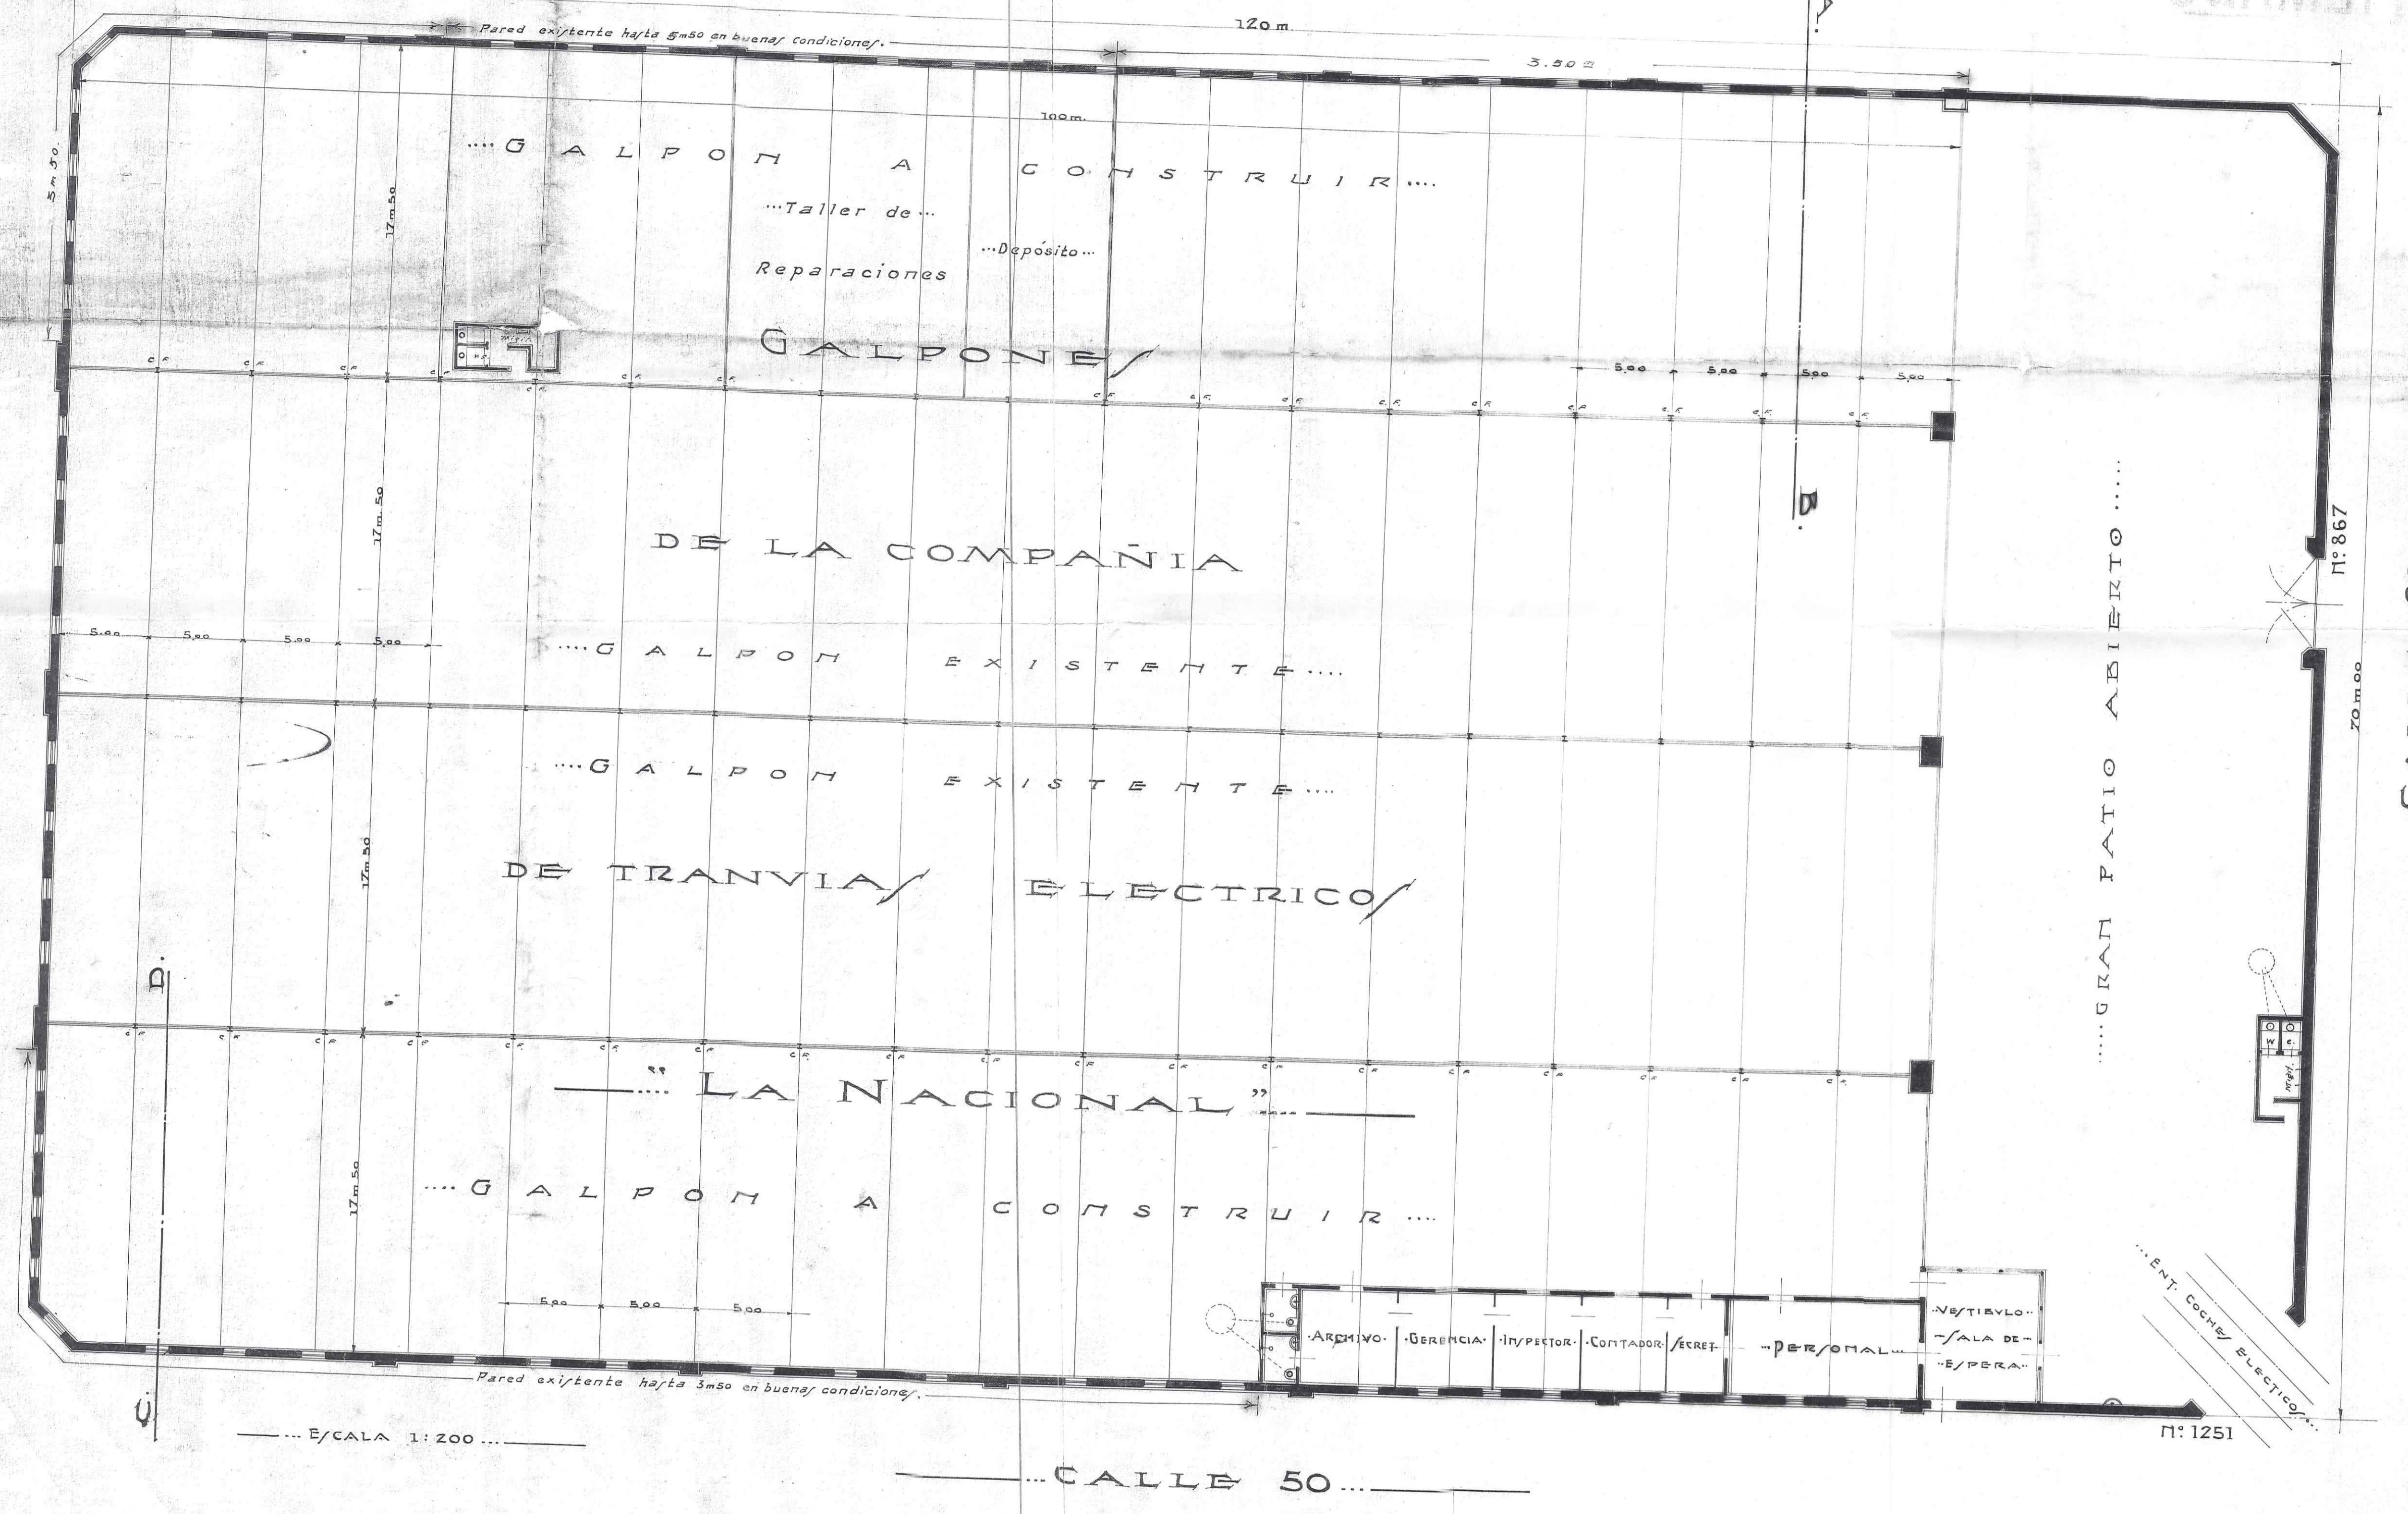

...E/CALA 1:200...

... CALLE 50 ...

MLP  
CURTIR...  
DIRECC...  
22 JUN 2021

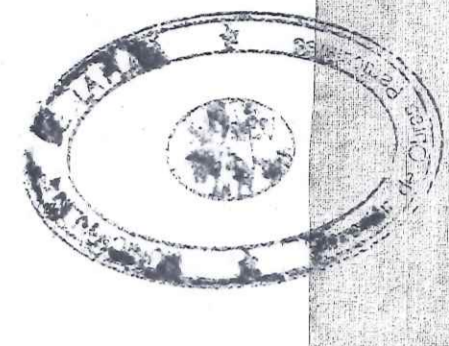

QUAMJIFORST

...E/CALA 1:200...

PI: 1251

PI: 867

... CALLE 20 ...